
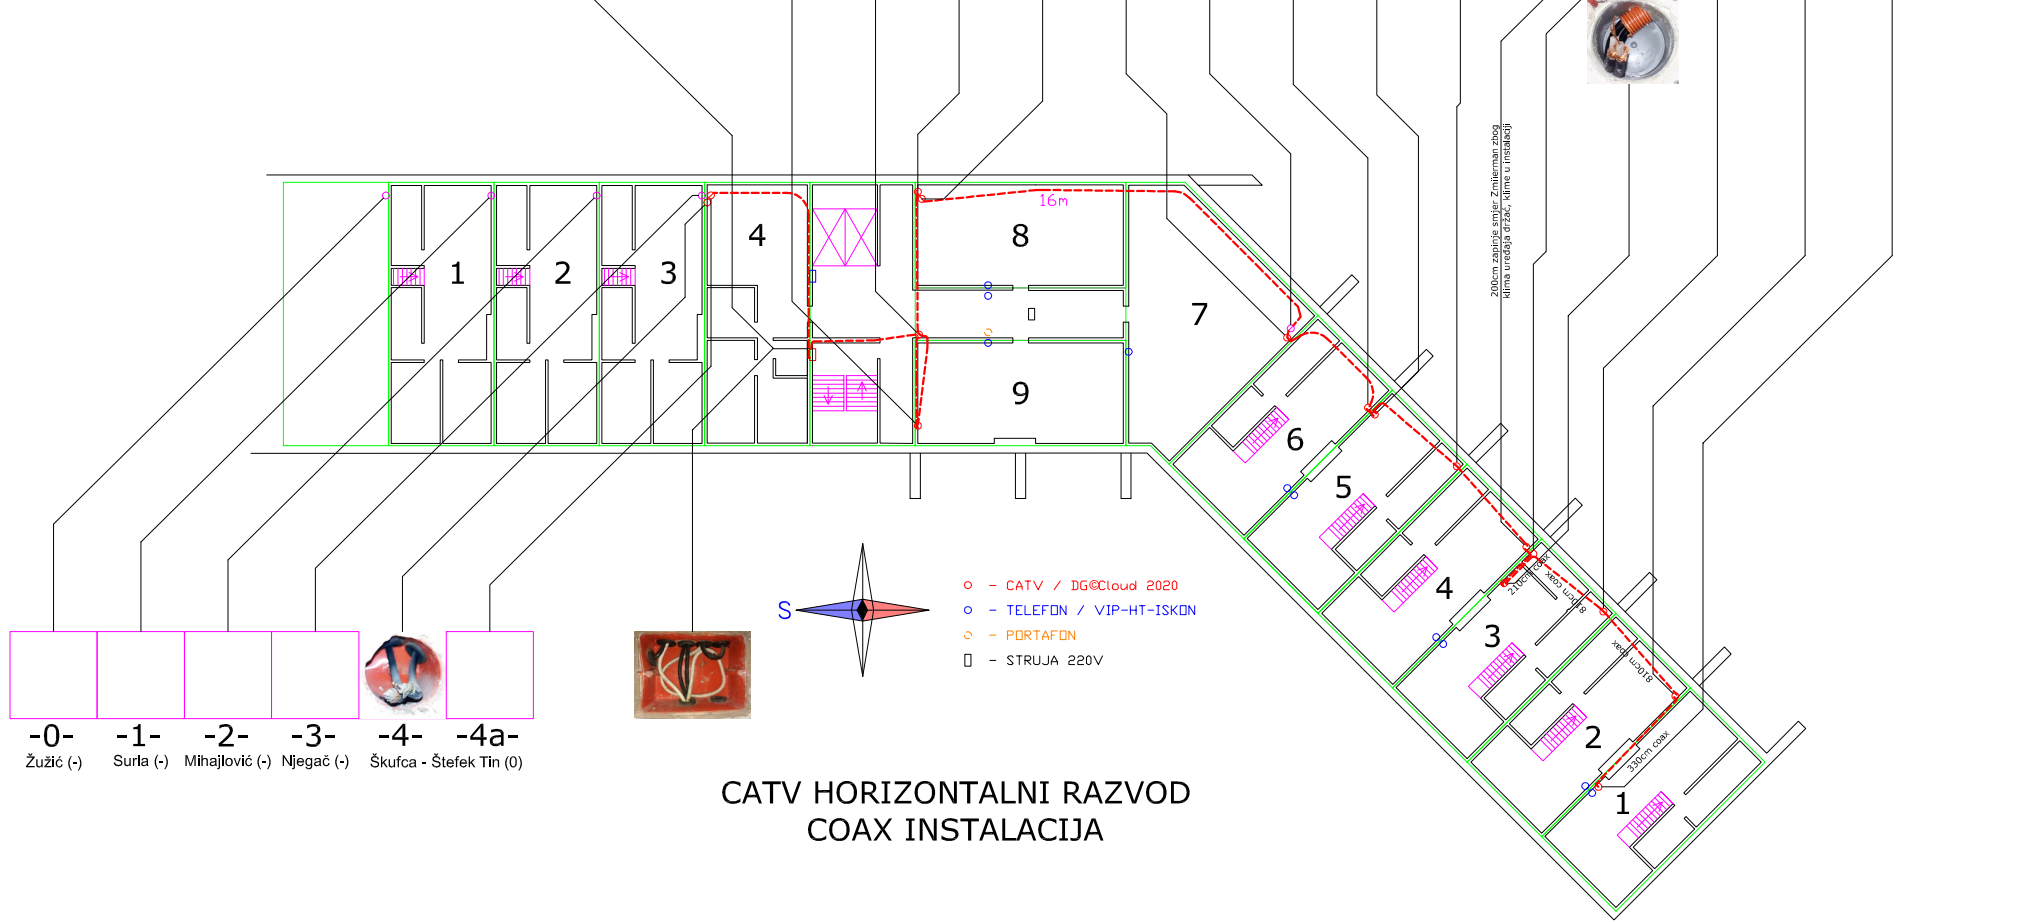
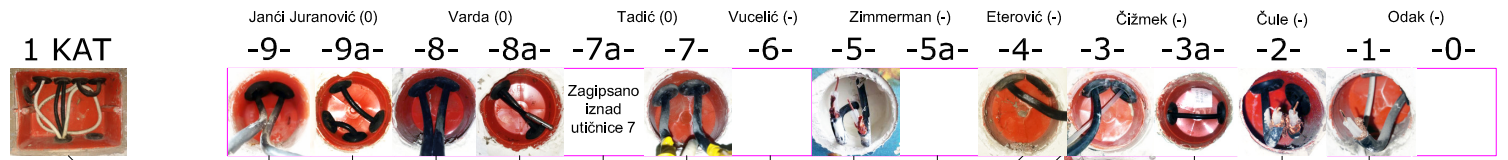


DG-Cloud VFG1 1. kat Lijevo S-3.2
 HORIZONTALNI RAZVOD
 Optički kabel 12 niti INSTALACIJA

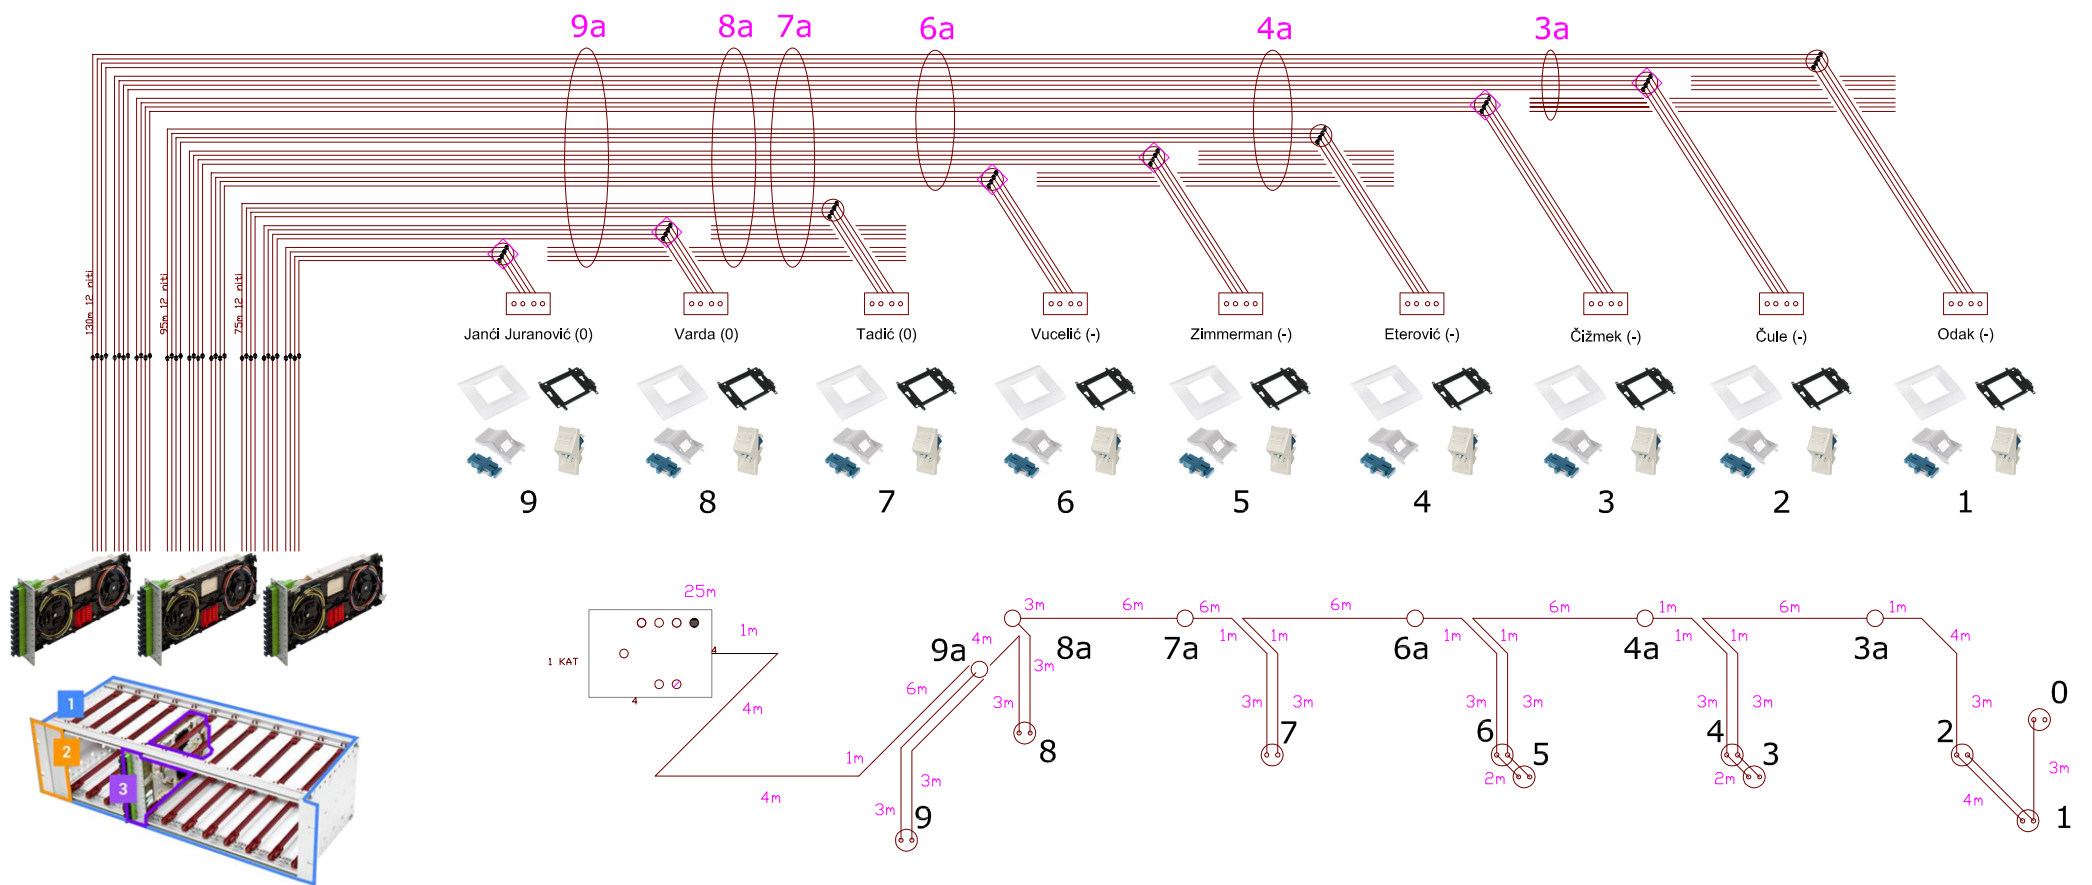

CATV HORIZONTALNI RAZVOD
 COAX INSTALACIJA