
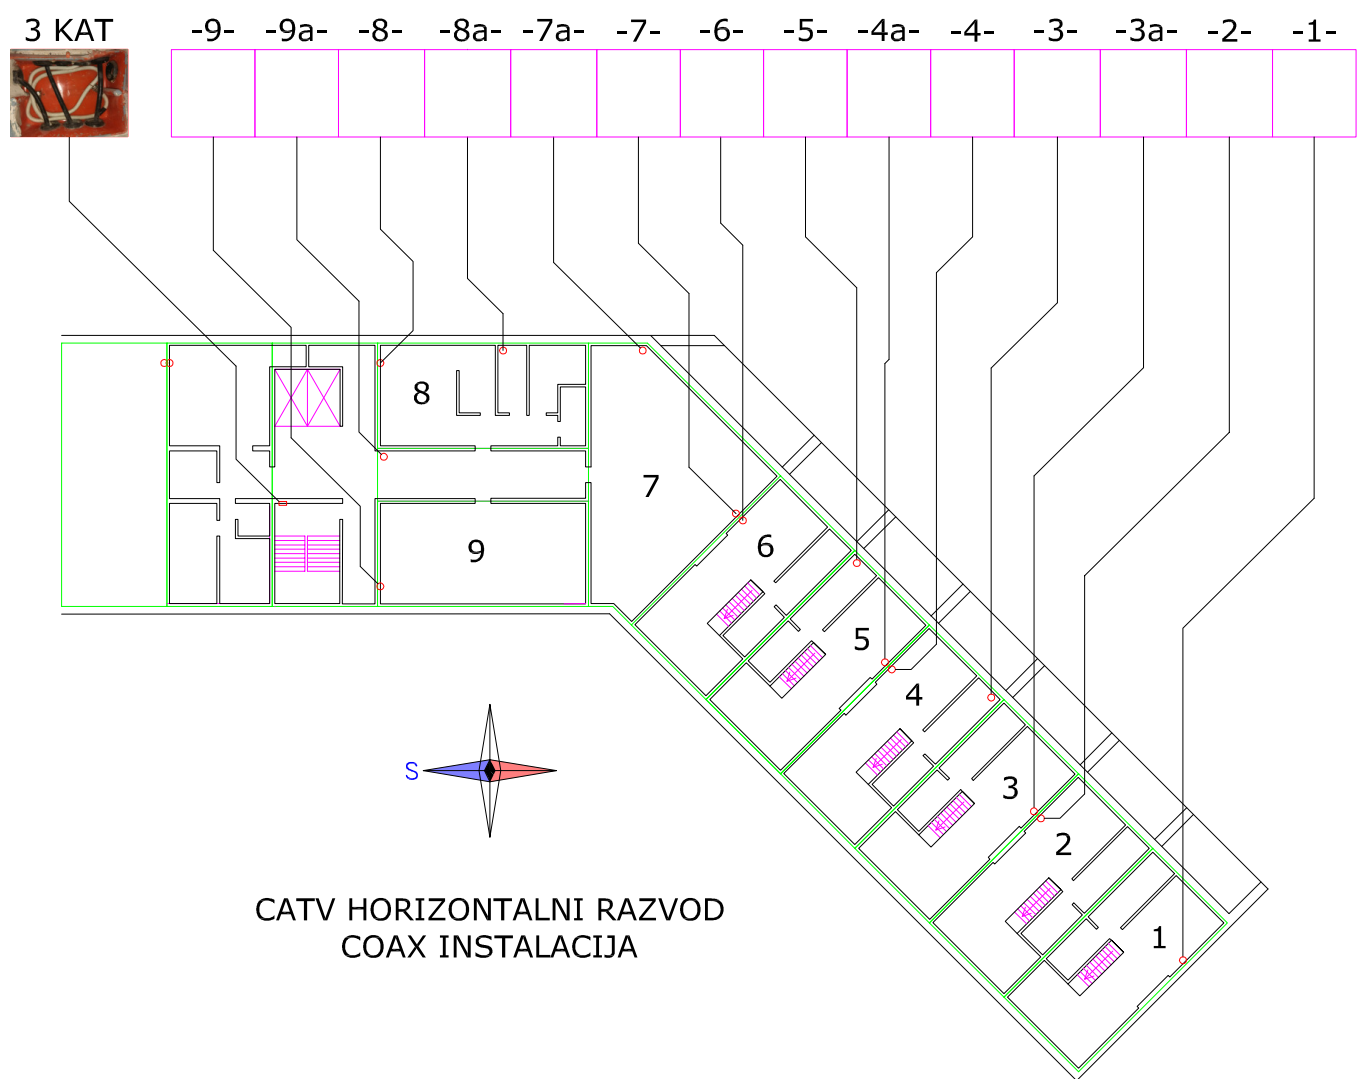


DG-Cloud VFG1 3. kat Lijevo S-3.2  
 HORIZONTALNI RAZVOD  
 Optički kabel 12 niti INSTALACIJA

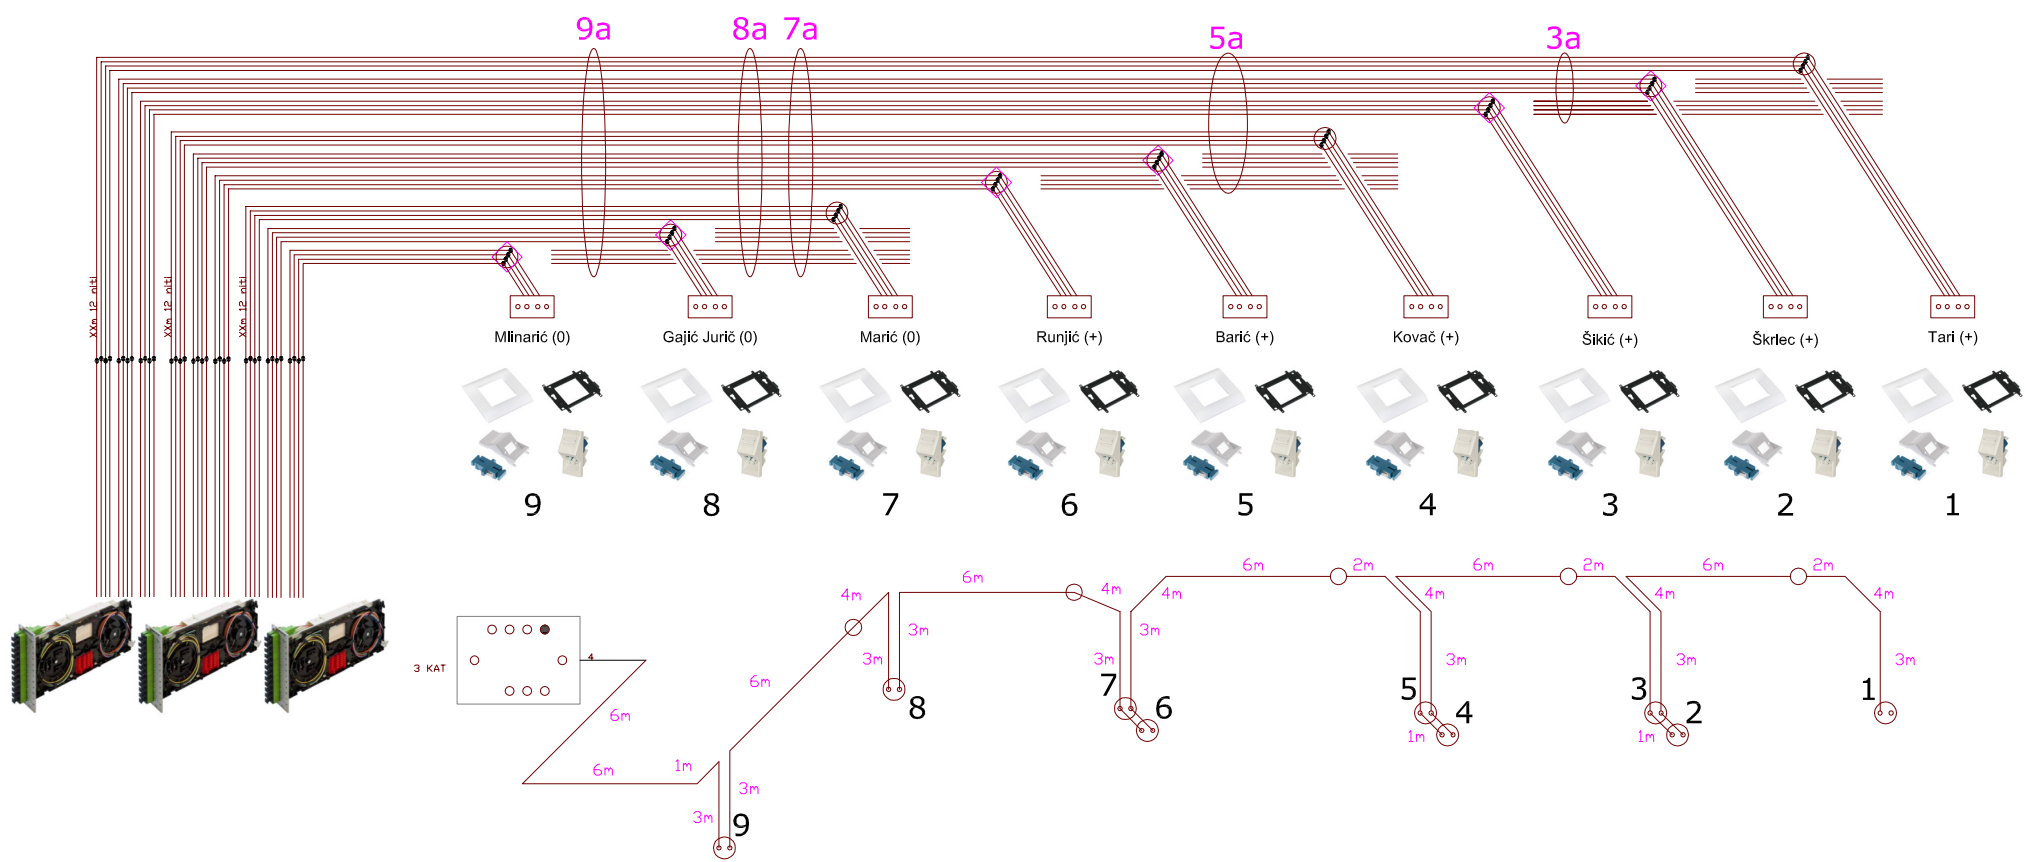

CATV HORIZONTALNI RAZVOD  
 COAX INSTALACIJA