
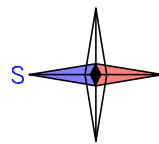
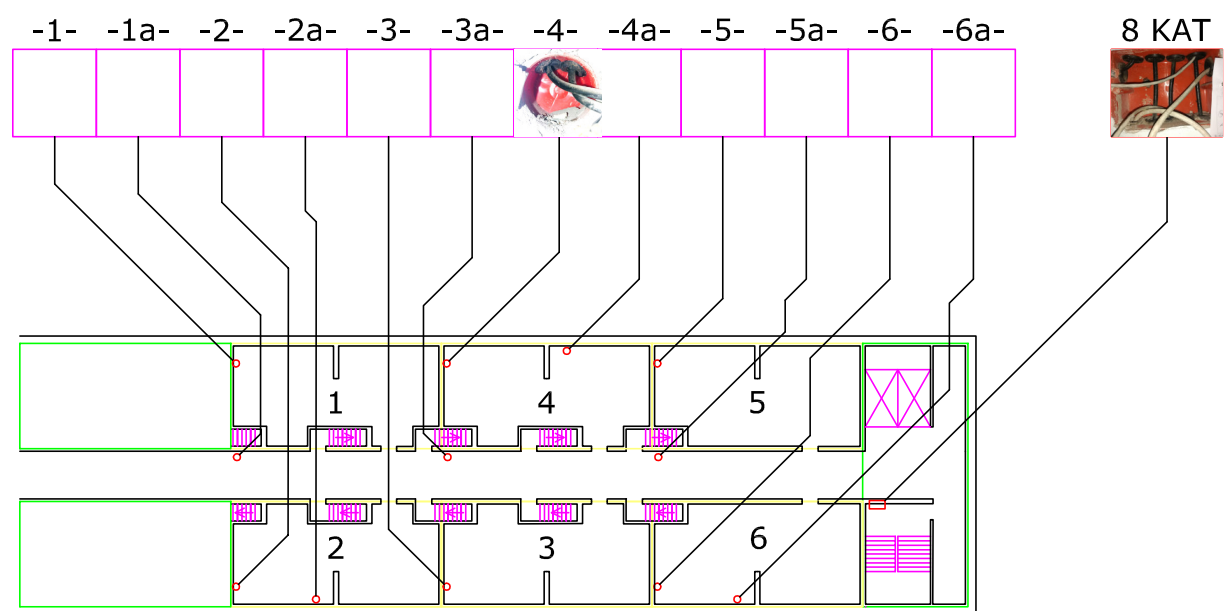


DG-Cloud VFG1 8. kat Desno S-3.2
 HORIZONTALNI RAZVOD
 Optički kabel 12 niti INSTALACIJA

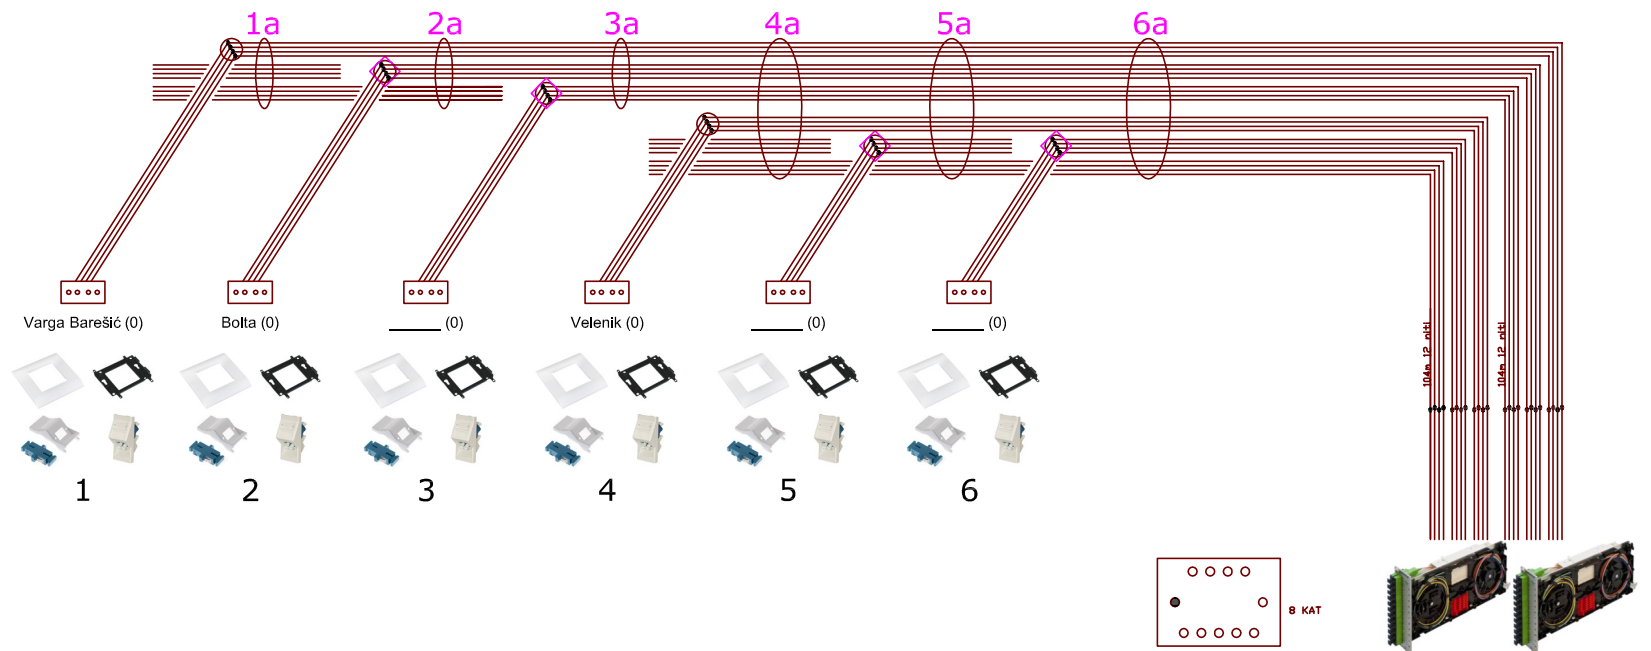

- - DG-Cloud/CATV
- - TELEFON / VIP-HT...

CATV HORIZONTALNI RAZVOD
 COAX INSTALACIJA